

PANAMA CANAL AUTHORITY		VARIATION	PAGE 1 OF 2
1. REQUEST FOR PROPOSAL No.:	2. CONTRACT No.:	3. DATE:	March 5, 2012
RFP-76161	CMC-221427	4. VARIATION No.:	032

5. ISSUED BY:

PANAMA CANAL AUTHORITY  
Employer's Representative  
Locks Project Management Division  
Building 740, Corozal  
Panama, Republic of Panama

6. NAME AND ADDRESS OF CONTRACTOR (INCLUDE PHYSICAL & POSTAL ADDRESS)	7. CONTRACTOR'S TELEPHONE NUMBER:
Grupo Unidos por el Canal, S.A. Building 22B, Brujas Road Cocoli, Republic of Panama	507-316-9900
	8. CONTRACTOR'S FACSIMILE NUMBER:

9. VARIATION:


- The contract referred to in item No. 2 is hereby varied as set forth in item 10, entitled "DESCRIPTION OF VARIATION".  
 YES.  NO. The contractor shall send a copy, duly signed, of this Variation to the Employer's Representative/Contracting Officer.

	9 A. THIS VARIATION IS EXECUTED ON THE BASIS OF: (Specify the legal authority). <u>THE VARIATION DESCRIBED IN ITEM 10 IS HEREBY INCORPORATED AND MADE A PART OF THE CONTRACT.</u>
	9 B. THE CONTRACT REFERRED TO IN ITEM NO. 2, IS VARIED TO INCORPORATE ADMINISTRATIVE CHANGES (such as the paying office, account numbers, etc.).
X	9 C. THIS BILATERAL AGREEMENT IS SIGNED AND INCORPORATED INTO THE CONTRACT REFERRED TO IN ITEM NO. 2 OF THIS FORM, ON THE BASIS OF: (Specify the legal authority) <b>Volume III, Conditions of Contract, Sub-Clause 1.16 [Entire Agreement], 4<sup>th</sup> Paragraph and Sub-Clause 4.23 [Contractor's Operations on Site]:</b>
	9 D. OTHER. (Specify manner and the legal authority).
	9 E. ACCOUNT NUMBER (If required):

10. DESCRIPTION OF THE VARIATION (List in accordance with the order of the Contract. If additional space is required, use blank sheets).

**See attached**

Except for the variation(s) herein specified, all other terms and conditions of the Contract remain unchanged.

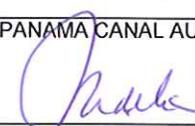11. NAME AND TITLE OF THE PERSON AUTHORIZED TO SIGN (Type or print)	12. NAME AND TITLE OF THE EMPLOYER'S REPRESENTATIVE/CONTRACTING OFFICER (Type or print)		
Bernardo Gonzalez Contractor's Representative	Jorge de la Guardia, Employer's Representative		
13. CONTRACTOR	14. DATE:	15. PANAMA CANAL AUTHORITY	16. DATE:
 (Authorized signature)	6/03/2012	 (Employer's Representative/Contracting Officer's signature)	5/11/2012

This Variation No. 32 is issued to replace Item No. 4. "National Police Station on Brujas Road", of the previously agreed upon Variation No. 25, and therefore, changing the Contractor's Limits at the Pacific Site as follows:

1. National Police Station on Brujas Road

Removal of the area located within the Contractor's Polygon, as shown in the attached Drawing SKE-PC-CM-MIC-004, and as defined by the following coordinates:

Point	North	East
1	991155.943	654918.097
2	991160.798	654941.769
3	991086.010	654952.142
4	991082.125	654933.319


The Employer will relocate the Contractor's fence at the Employer's cost to accommodate a National Police Station and will also install any additional fencing that may be required to separate the area from the Contractor's Polygon.

(IAE-UPC-0516)  
(IAE-UPC-0973)  
(GUPC-IAE-1128)

There is no time or cost impact to the Locks Contract as a consequence of this Variation.

\*\*\*\*\*



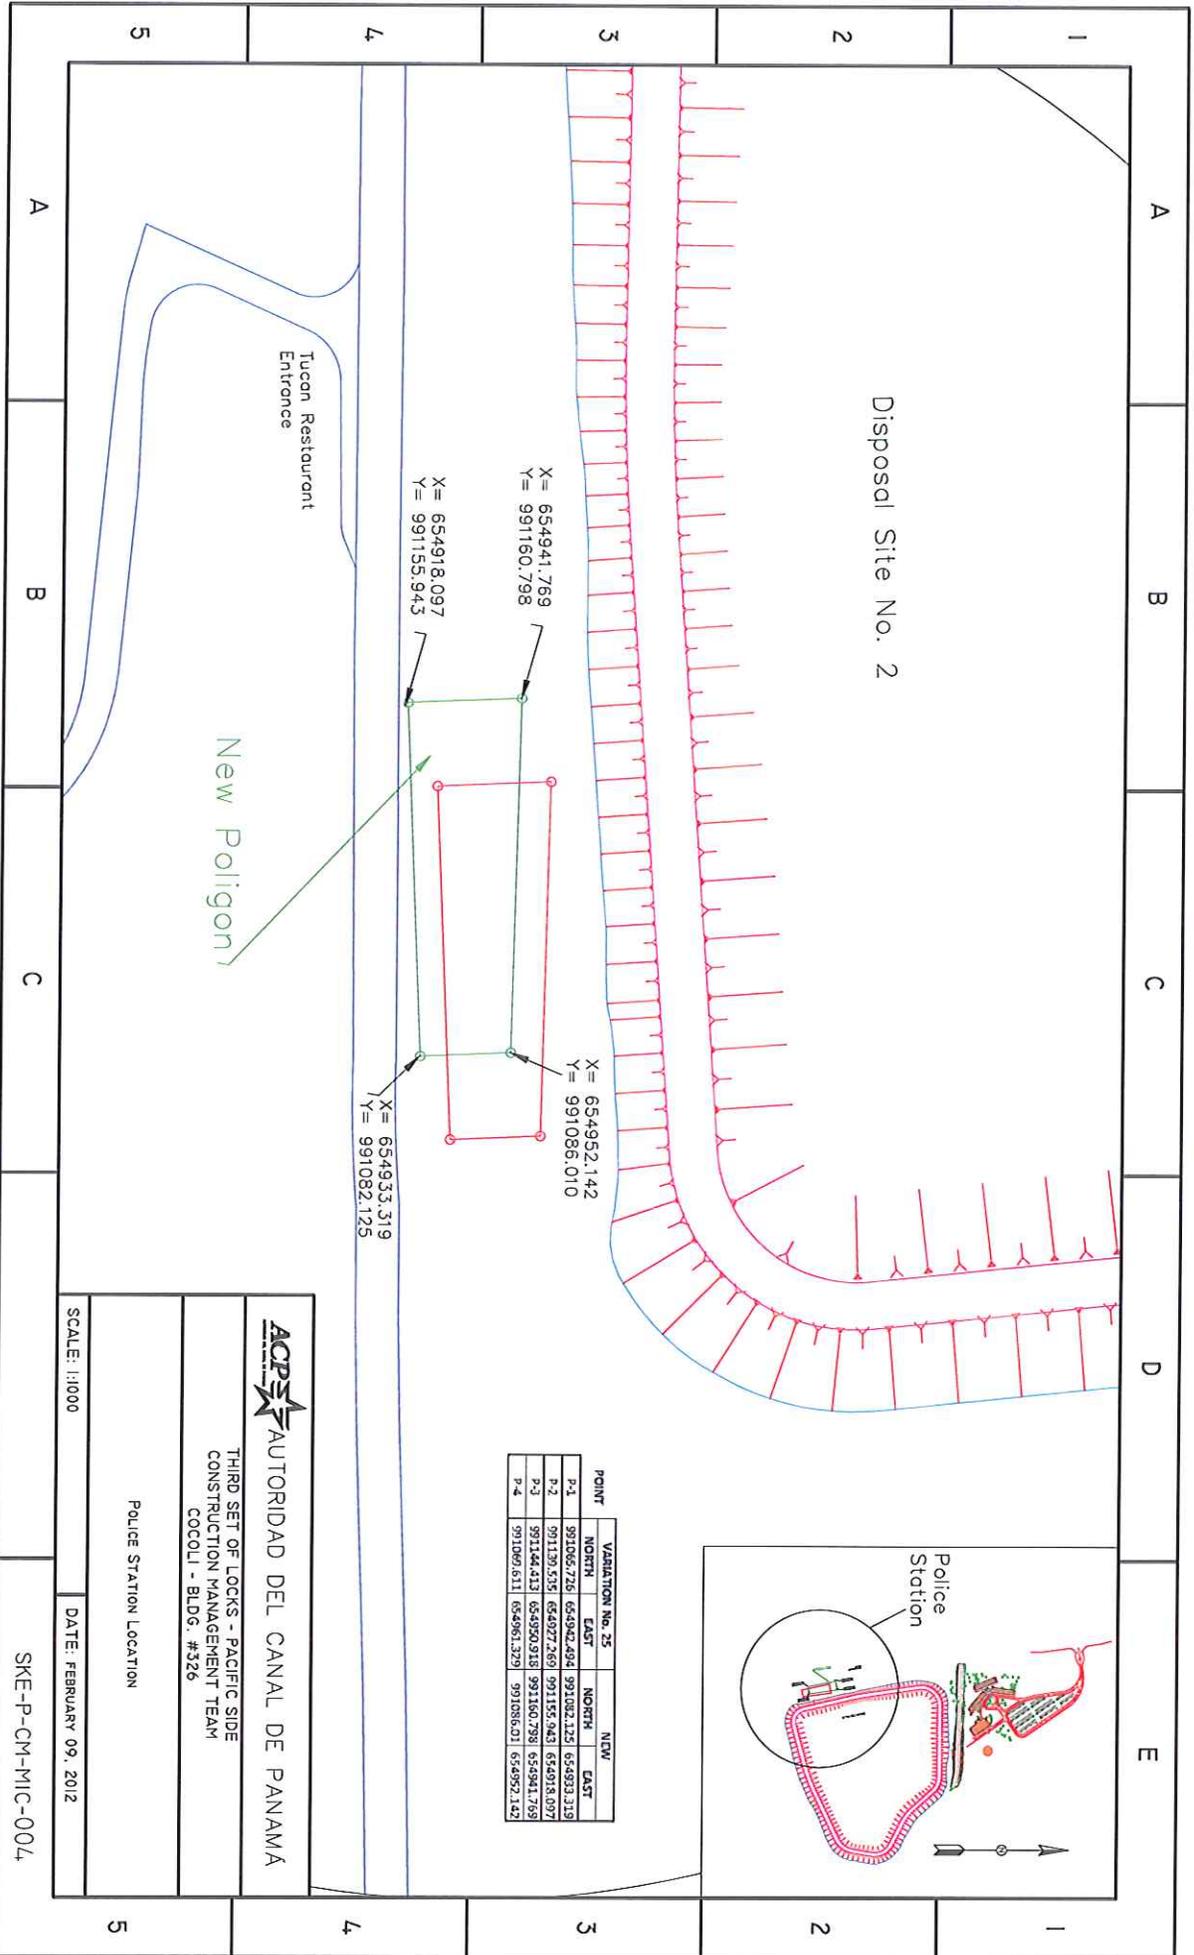

Disposal Site No. 2

New Polygon

Tucan Restaurant Entrance


POINT	VARIATION No. 25		NEW	
	NORTH	EAST	NORTH	EAST
P-1	991086.726	654982.294	991082.125	654933.319
P-2	991139.535	654927.269	991155.943	654918.097
P-3	991194.413	654950.918	991160.798	654941.769
P-4	991069.611	654961.329	991086.010	654952.142

X = 654941.769  
Y = 991160.798

X = 654952.142  
Y = 991086.010

X = 654933.319  
Y = 991082.125

X = 654918.097  
Y = 991155.943

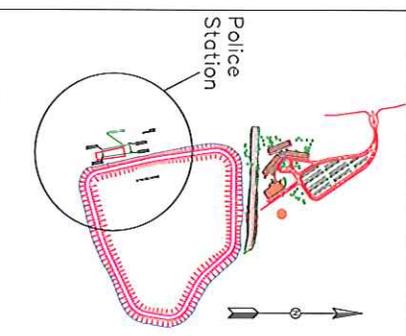

**ACP** AUTORIDAD DEL CANAL DE PANAMA

THIRD SET OF LOCKS - PACIFIC SIDE  
CONSTRUCTION MANAGEMENT TEAM  
COCOL - BLDG. # 326

POLICE STATION LOCATION

SCALE: 1:1000

DATE: FEBRUARY 09, 2012

SKE-P-CM-MIC-004